



Title Plan - LT 491635

PLAN SUBJECT TO
LINZ
APPROVAL

Survey Number LT 491635
Surveyor Reference 61360 - Avanda - UT
Surveyor Richard James Lawton
Survey Firm Wood & Partners Consultants Ltd
Surveyor Declaration

DRAFT

Survey Details

Dataset Description Units on Lot 1 DP 491634
Status Initiated
Land District North Auckland
Submitted Date

Survey Class Class A
Survey Approval Date
Deposit Date

Territorial Authorities

Auckland

Comprised In

CT 712663

Created Parcels

Parcels	Parcel Intent	Area	CT Reference
Principal Unit 1 Deposited Plan 491635	Principal Unit		713763
Principal Unit 2 Deposited Plan 491635	Principal Unit		713764
Principal Unit 3 Deposited Plan 491635	Principal Unit		713765
Principal Unit 4 Deposited Plan 491635	Principal Unit		713766
Principal Unit 5 Deposited Plan 491635	Principal Unit		713767
Principal Unit 6 Deposited Plan 491635	Principal Unit		713768
Principal Unit 7 Deposited Plan 491635	Principal Unit		713769
Principal Unit 8 Deposited Plan 491635	Principal Unit		713770
Principal Unit 9 Deposited Plan 491635	Principal Unit		713771
Principal Unit 10 Deposited Plan 491635	Principal Unit		713772
Principal Unit 11 Deposited Plan 491635	Principal Unit		713773
Principal Unit 12 Deposited Plan 491635	Principal Unit		713774
Principal Unit 13 Deposited Plan 491635	Principal Unit		713775
Principal Unit 14 Deposited Plan 491635	Principal Unit		713776
Principal Unit 15 Deposited Plan 491635	Principal Unit		713777
Principal Unit 16 Deposited Plan 491635	Principal Unit		713778
Principal Unit 17 Deposited Plan 491635	Principal Unit		713779
Principal Unit 18 Deposited Plan 491635	Principal Unit		713780
Principal Unit 19 Deposited Plan 491635	Principal Unit		713781
Principal Unit 20 Deposited Plan 491635	Principal Unit		713782
Principal Unit 21 Deposited Plan 491635	Principal Unit		713783
Principal Unit 22 Deposited Plan 491635	Principal Unit		713784
Principal Unit 23 Deposited Plan 491635	Principal Unit		713785
Principal Unit 24 Deposited Plan 491635	Principal Unit		713786



Title Plan - LT 491635



Created Parcels

Parcels	Parcel Intent	Area	CT Reference
Principal Unit 25 Deposited Plan 491635	Principal Unit		713787
Principal Unit 26 Deposited Plan 491635	Principal Unit		713788
Principal Unit 27 Deposited Plan 491635	Principal Unit		713789
Principal Unit 28 Deposited Plan 491635	Principal Unit		713790
Principal Unit 29 Deposited Plan 491635	Principal Unit		713791
Principal Unit 30 Deposited Plan 491635	Principal Unit		713792
Principal Unit 31 Deposited Plan 491635	Principal Unit		713793
Principal Unit 32 Deposited Plan 491635	Principal Unit		713794
Principal Unit 33 Deposited Plan 491635	Principal Unit		713795
Principal Unit 34 Deposited Plan 491635	Principal Unit		713796
Principal Unit 35 Deposited Plan 491635	Principal Unit		713797
Principal Unit 36 Deposited Plan 491635	Principal Unit		713798
Principal Unit 37 Deposited Plan 491635	Principal Unit		713799
Principal Unit 38 Deposited Plan 491635	Principal Unit		713800
Principal Unit 39 Deposited Plan 491635	Principal Unit		713801
Principal Unit 40 Deposited Plan 491635	Principal Unit		713802
Principal Unit 41 Deposited Plan 491635	Principal Unit		713803
Principal Unit 42 Deposited Plan 491635	Principal Unit		713804
Principal Unit 43 Deposited Plan 491635	Principal Unit		713805
Principal Unit 44 Deposited Plan 491635	Principal Unit		713806
Principal Unit 45 Deposited Plan 491635	Principal Unit		713807
Principal Unit 46 Deposited Plan 491635	Principal Unit		713808
Principal Unit 47 Deposited Plan 491635	Principal Unit		713809
Principal Unit 48 Deposited Plan 491635	Principal Unit		713810
Principal Unit 49 Deposited Plan 491635	Principal Unit		713811
Principal Unit 50 Deposited Plan 491635	Principal Unit		713812
Principal Unit 51 Deposited Plan 491635	Principal Unit		713813
Principal Unit 52 Deposited Plan 491635	Principal Unit		713814
Principal Unit 53 Deposited Plan 491635	Principal Unit		713815
Principal Unit 54 Deposited Plan 491635	Principal Unit		713816
Principal Unit 55 Deposited Plan 491635	Principal Unit		713817
Principal Unit 56 Deposited Plan 491635	Principal Unit		713818
Principal Unit 57 Deposited Plan 491635	Principal Unit		713819
Principal Unit 58 Deposited Plan 491635	Principal Unit		713820
Principal Unit 59 Deposited Plan 491635	Principal Unit		713821
Principal Unit 60 Deposited Plan 491635	Principal Unit		713822
Principal Unit 61 Deposited Plan 491635	Principal Unit		713823
Principal Unit 62 Deposited Plan 491635	Principal Unit		713824
Principal Unit 63 Deposited Plan 491635	Principal Unit		713825
Principal Unit 64 Deposited Plan 491635	Principal Unit		713826
Principal Unit 65 Deposited Plan 491635	Principal Unit		713827
Principal Unit 66 Deposited Plan 491635	Principal Unit		713828
Principal Unit 67 Deposited Plan 491635	Principal Unit		713829
Principal Unit 68 Deposited Plan 491635	Principal Unit		713830

Title Plan - LT 491635

Created Parcels

Parcels	Parcel Intent	Area	CT Reference
Principal Unit 69 Deposited Plan 491635	Principal Unit		713831
Principal Unit 70 Deposited Plan 491635	Principal Unit		713832
Principal Unit 71 Deposited Plan 491635	Principal Unit		713833
Principal Unit 72 Deposited Plan 491635	Principal Unit		713834
Principal Unit 73 Deposited Plan 491635	Principal Unit		713835
Principal Unit 74 Deposited Plan 491635	Principal Unit		713836
Principal Unit 75 Deposited Plan 491635	Principal Unit		713837
Principal Unit 76 Deposited Plan 491635	Principal Unit		713838
Principal Unit 77 Deposited Plan 491635	Principal Unit		713839
Principal Unit 78 Deposited Plan 491635	Principal Unit		713840
Principal Unit 79 Deposited Plan 491635	Principal Unit		713841
Principal Unit 80 Deposited Plan 491635	Principal Unit		713842
Principal Unit 81 Deposited Plan 491635	Principal Unit		713843
Principal Unit 82 Deposited Plan 491635	Principal Unit		713844
Principal Unit 83 Deposited Plan 491635	Principal Unit		713845
Principal Unit 84 Deposited Plan 491635	Principal Unit		713846
Principal Unit 85 Deposited Plan 491635	Principal Unit		713847
Principal Unit 86 Deposited Plan 491635	Principal Unit		713848
Principal Unit 87 Deposited Plan 491635	Principal Unit		713849
Principal Unit 88 Deposited Plan 491635	Principal Unit		713850
Total Area		0.0000 Ha	

PLAN SUBJECT TO
LINZ
APPROVAL

DRAFT

REVISION DETAILS		NAME	DATE

NOTES	
1. LOT AREAS AND BOUNDARY DIMENSIONS ARE SUBJECT TO COMBINATION UPON FINAL LAND TRANSFER SURVEY. 2. WCP DENOTES WALL CENTRE LINE AND 85 PRODUCTION	

DRAFT

GROUND FLOOR

SHEET 1 OF 3



AVANDA




WOODS
 Engineers, Surveyors, Planners

10 RANKIN AVENUE,
 NEW LYNN

UNITS ON
 LOT 1 DP 491634

AUCKLAND COUNCIL

DESIGNED: RL		ISSUED FOR INFORMATION	
CHECKED: MRH	DATE: CR	DATE: CR	
APPROVED: RL	SURVEYED: CR	SCALE: NOT TO SCALE	
JOB NUMBER: 61360	ISSUED: SEPT 2015		
DMC NO:	REV:		
			1

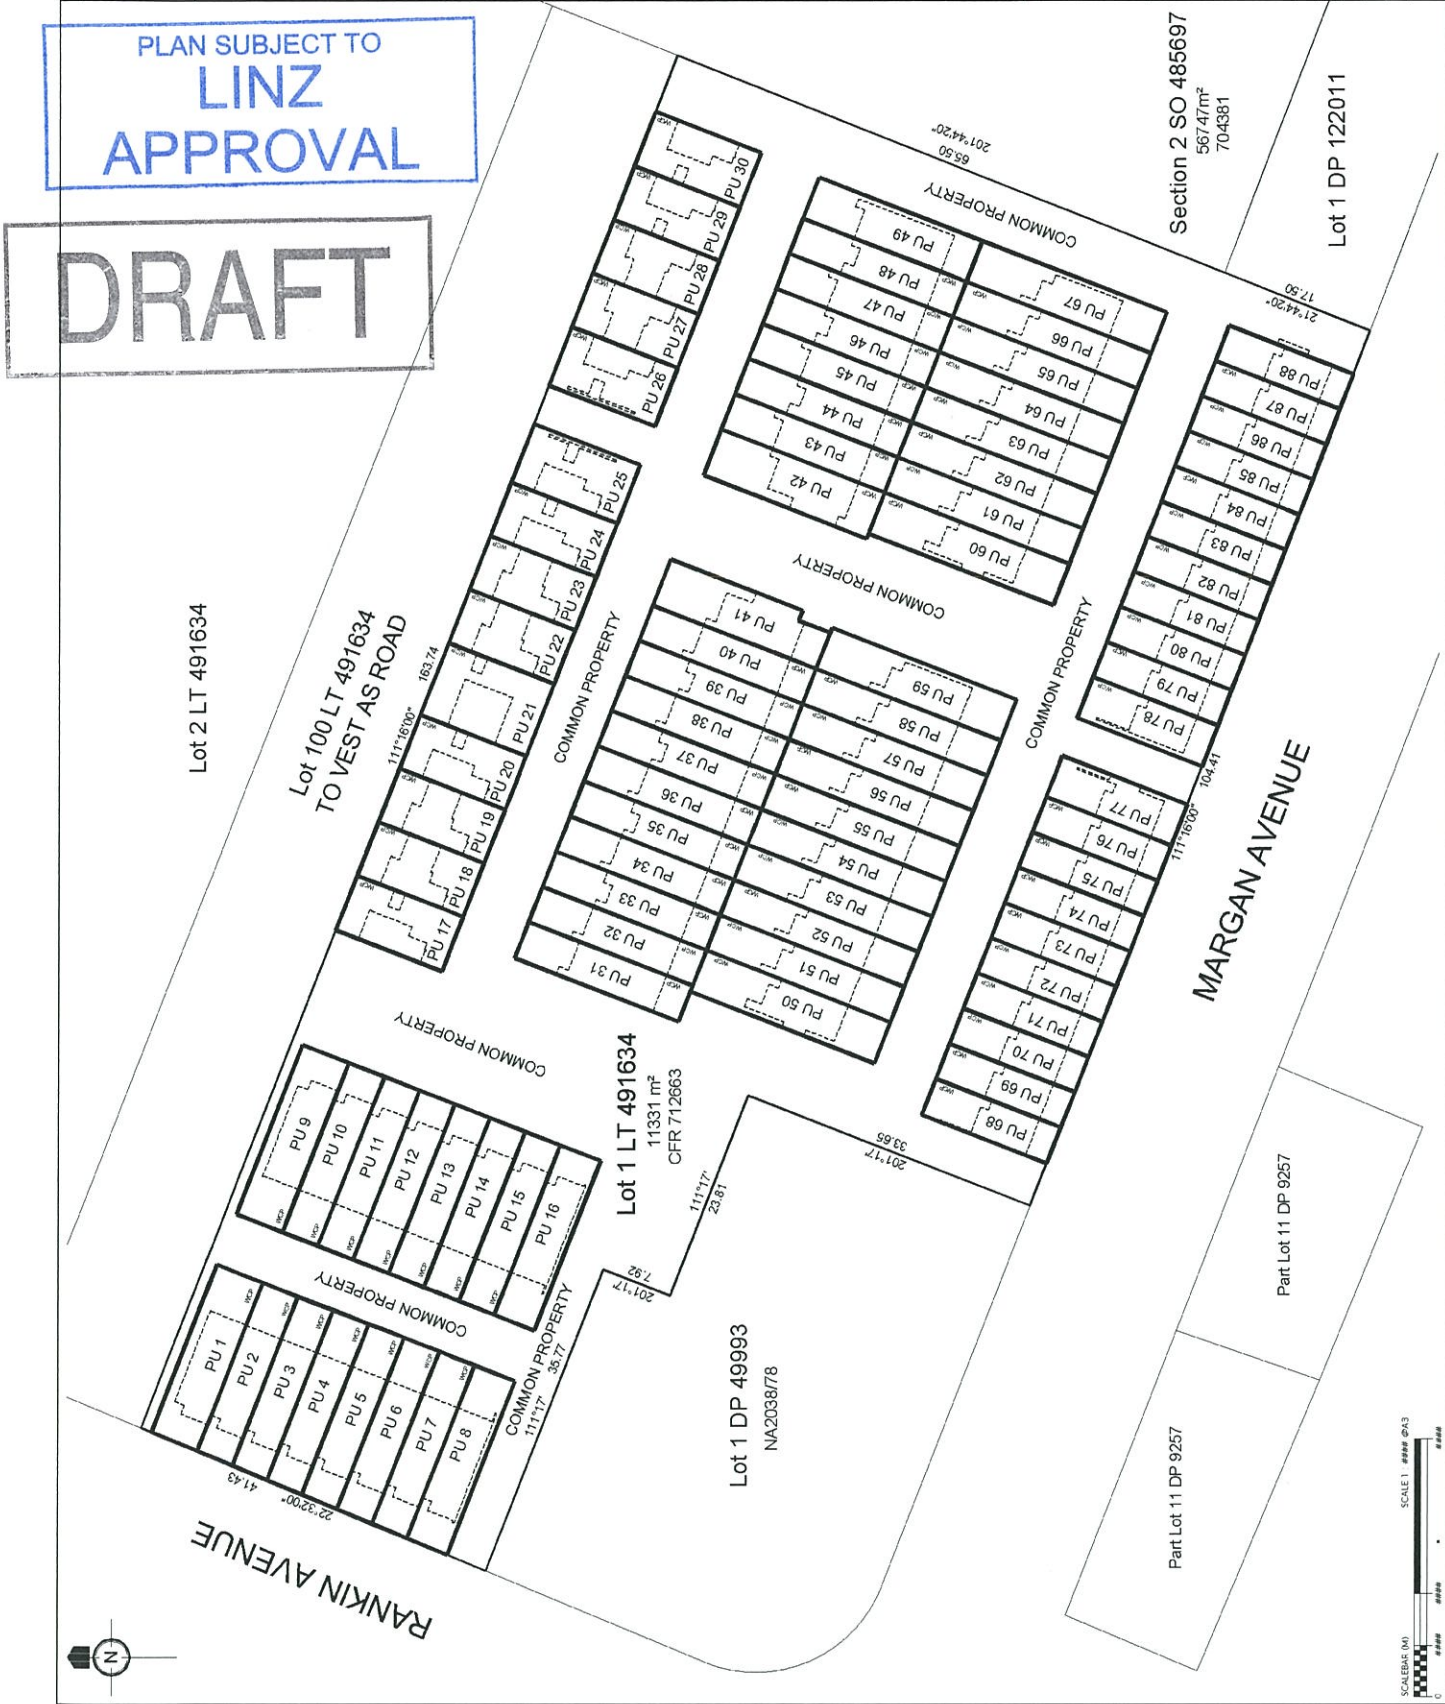

REVISION DETAILS	NAME	DATE

NOTE

1. LOT AREAS AND BOUNDARY DIMENSIONS ARE SUBJECT TO CORRECTION UPON FINAL LAND TRANSFER CLAVET.
2. WCP DENOTES WALL CENTRE LINE AND 85 PRODUCTION

DRAFT

GROUND
FLOOR

SHEET 2 OF 3

CLIENT:



WOODS
Engineers, Surveyors, Planners.

10 RANKIN AVENUE,
NEW LYNN

UNITS ON
LOT 1 DP 491634

AUCKLAND COUNCIL

ISSUED FOR INFORMATION			
DESIGNED	RL	DRAWN	CR
CHECKED	MRH	SURVEYED	
APPROVED	RL	SCALE	1:400 @ A3
FOR NUMBER	61360	ISSUED	SEPT 2015
DMC NO	61360-SU-501	REV	1

Lot 2 LT 491634

Lot 100 LT 491634
TO VEST AS ROAD

COMMON PROPERTY

COMMON PROPERTY

COMMON PROPERTY

Lot 1 LT 491634

11331 m²
CFR 712663

Lot 1 DP 49993

NA2038/78

DRAFT

PLAN SUBJECT TO

LINZ

APPROVAL



